


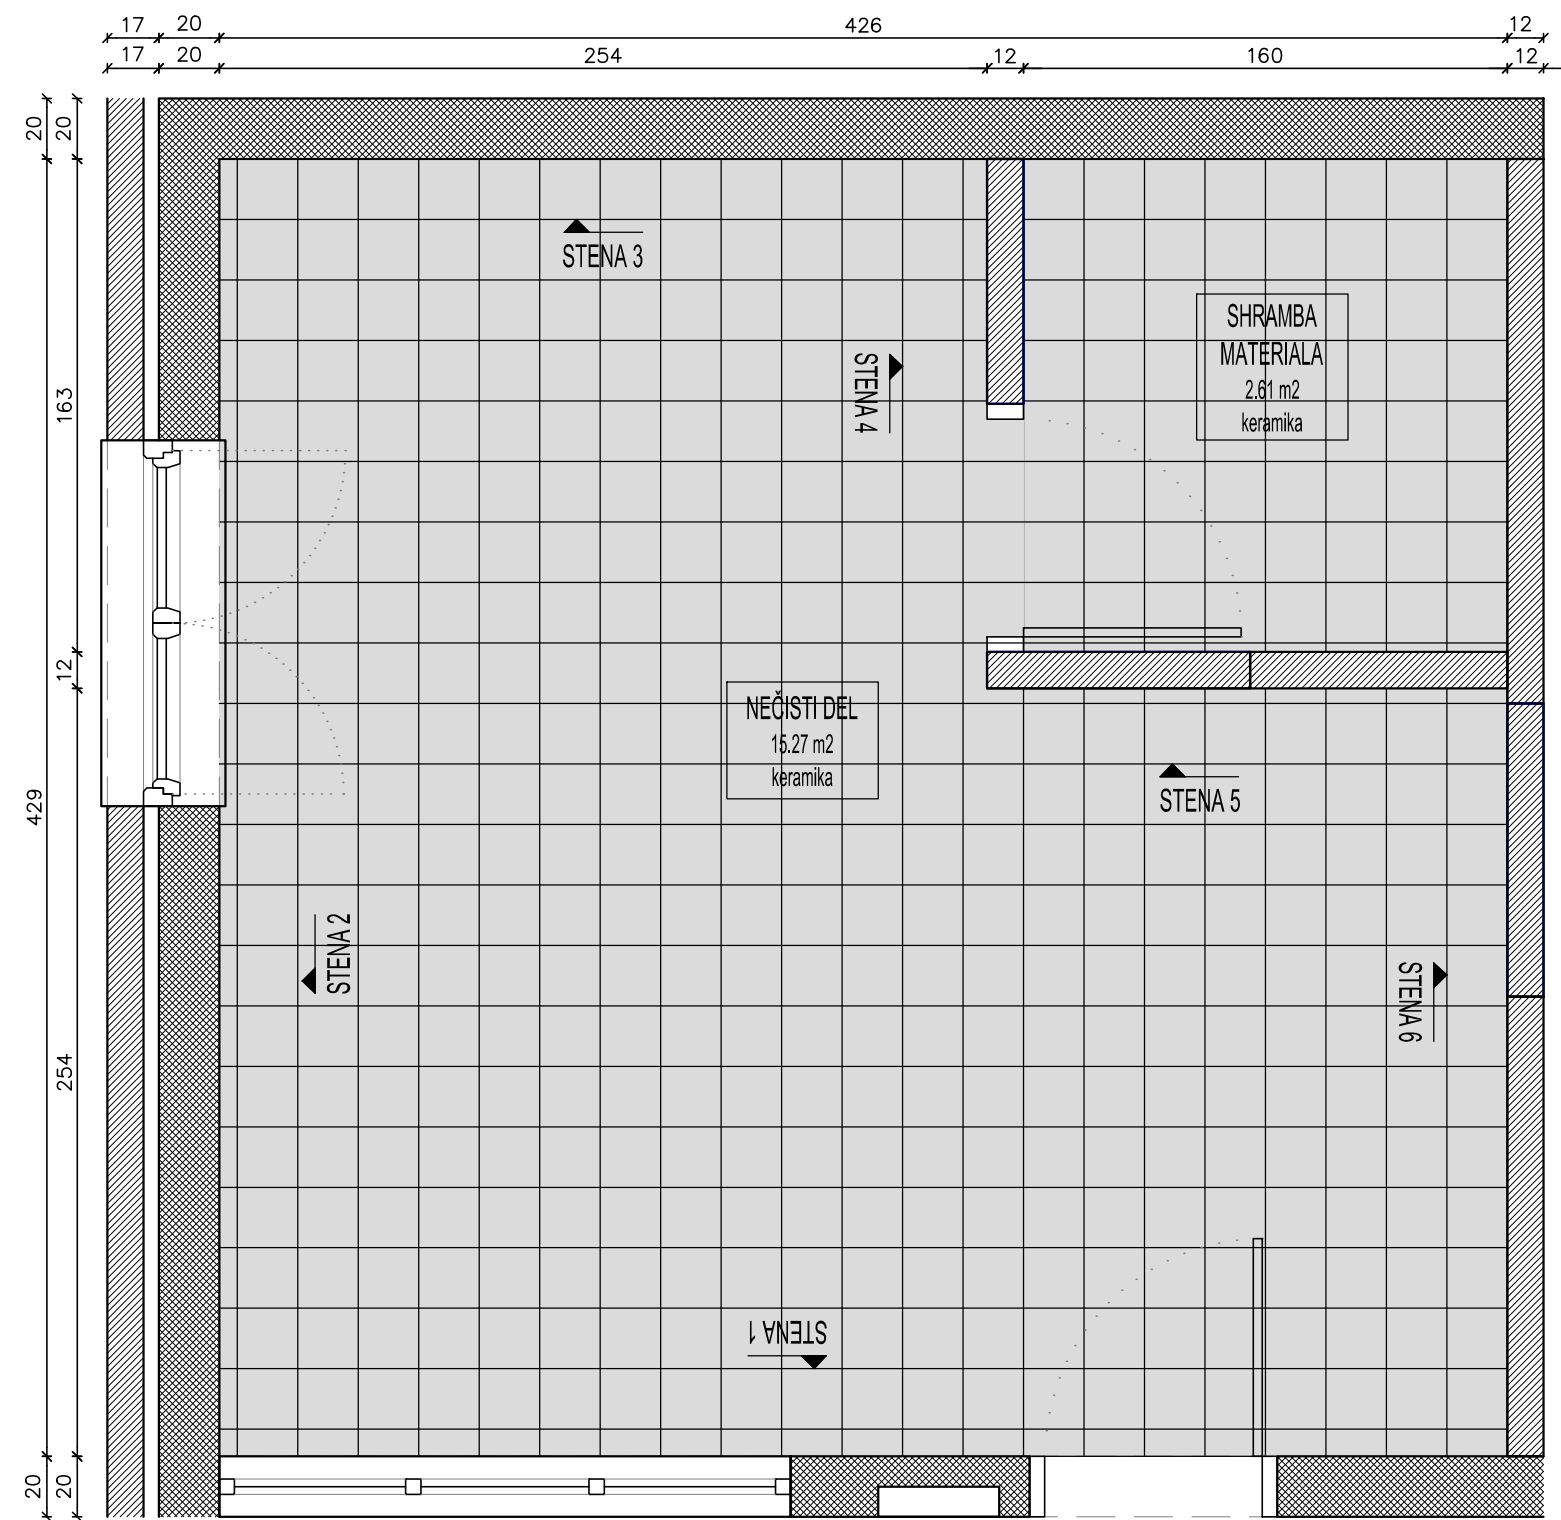

talna keramika 20 x 20 cm  
TALNA KERAMIKA